


# DAVID ANDERSON HOMES, INC.

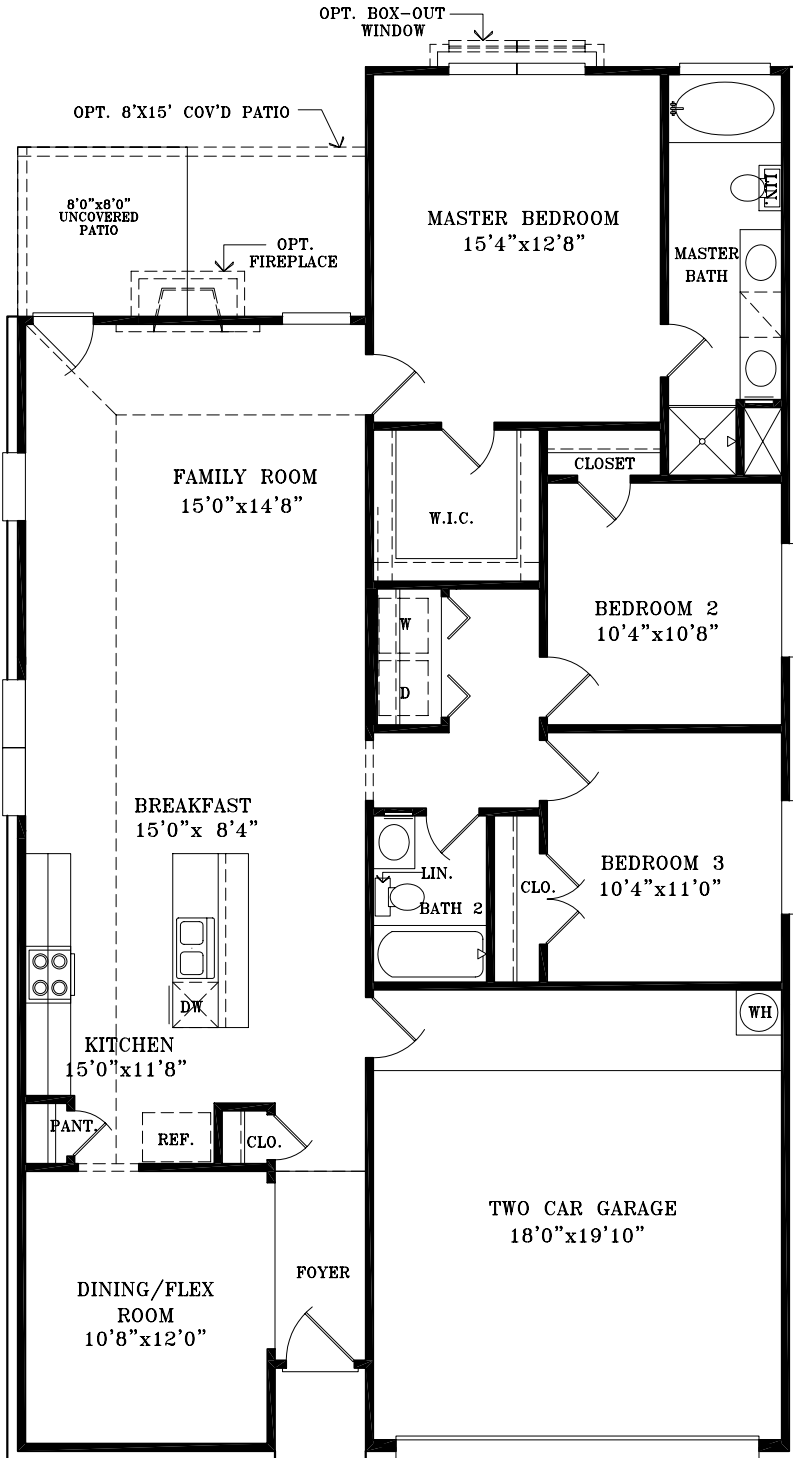


FLOOR PLAN



ELEVATION A



ELEVATION B

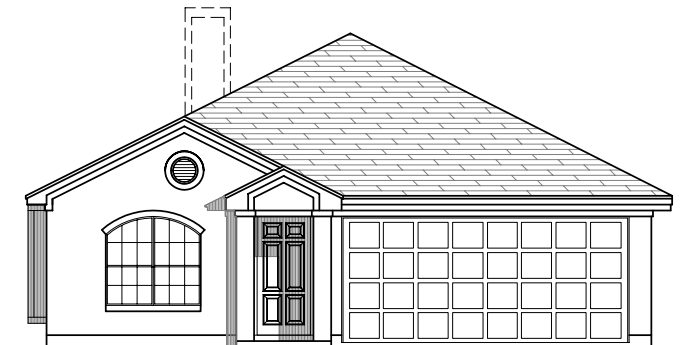

ELEVATION C

PLAN #1564

This is an artist's representation. Prices and windows may vary per elevation. Please consult builder for details.

